



SECTION EF

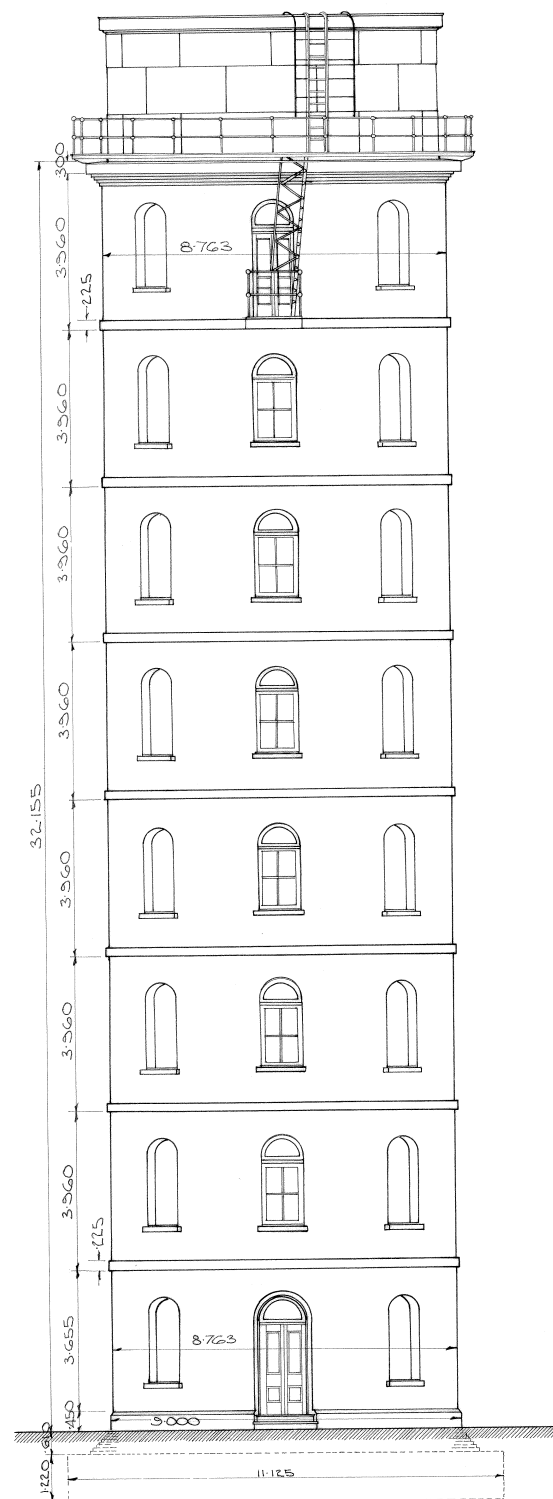

ELEVATION

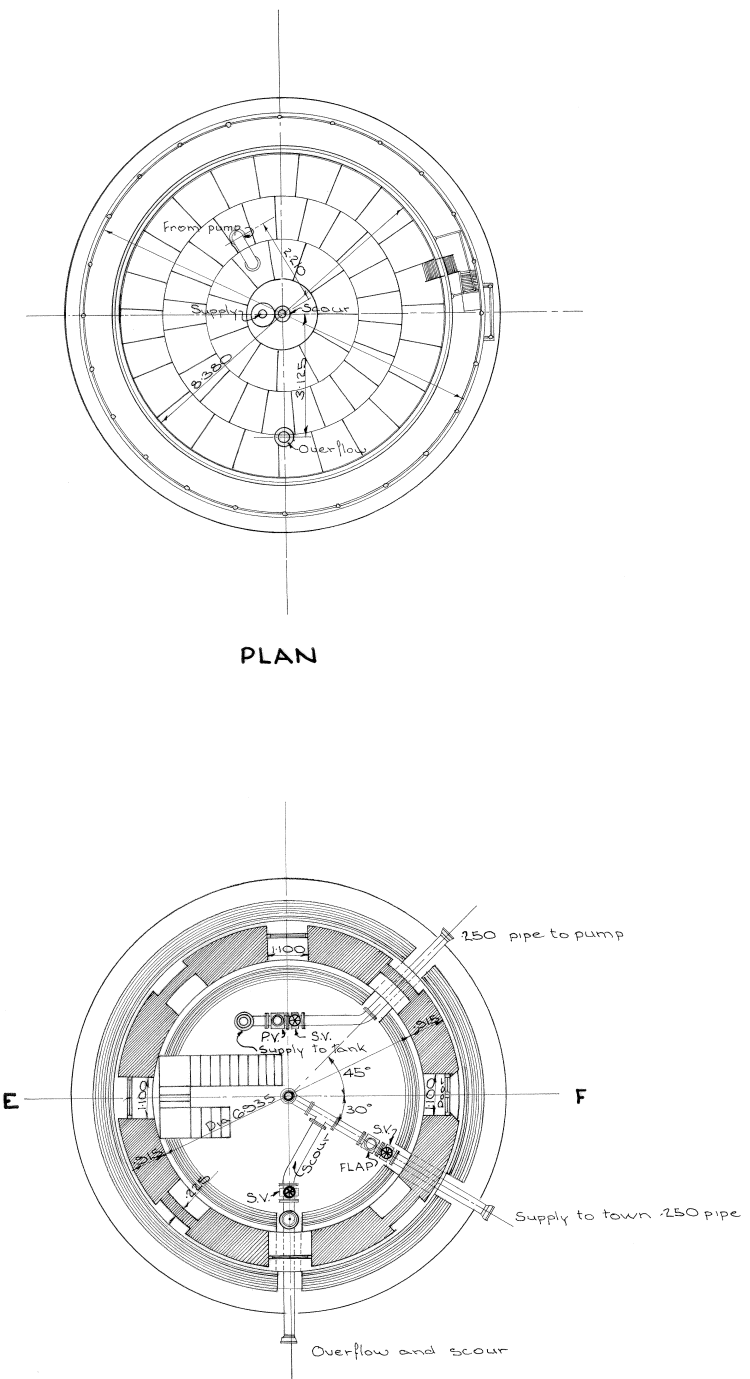

PLAN

PLAN

11233

0 1 2 3 4 5m

BUNDABERG CITY COUNCIL		SCALE	1:250
		FIELD BOOK	
		SURVEY	PLAN NO
		DESIGN	
		DRAWN	R.C. W3-75
		DATE	28-2-75

EAST WATER TOWER  
GENERAL ARRANGEMENT